


7.35 Parapet Level  
 6.15 2nd Slab Level  
 5.7 Lintel Level  
 4.2 Sill Level  
 3.3 1st Slab Level  
 2.85 Lintel Level  
 1.35 Sill Level  
 0.4500 Plinth Level  
 0.0000 Finish Ground Level

SOUTH SIDE ELEVATION

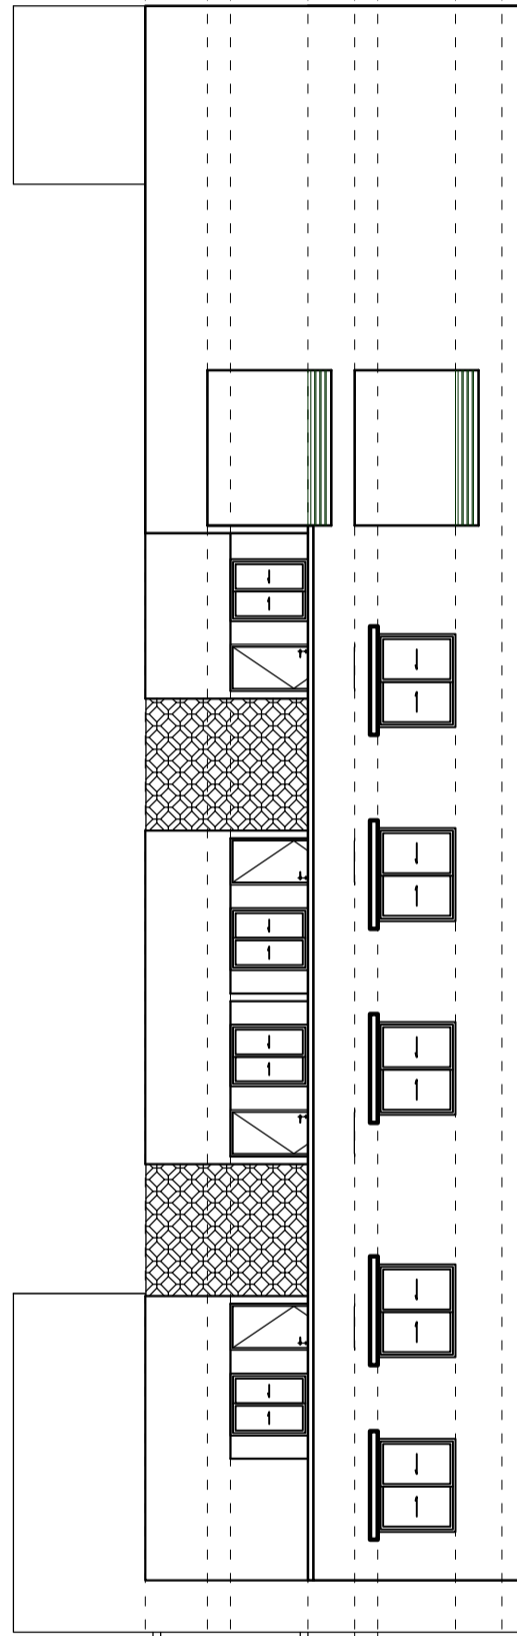

7.35 Parapet Level  
 6.15 2nd Slab Level  
 5.7 Lintel Level  
 4.2 Sill Level  
 3.3 1st Slab Level  
 2.85 Lintel Level  
 1.35 Sill Level  
 0.4500 Plinth Level  
 0.0000 Finish Ground Level

NORTH SIDE ELEVATION