


SECTION AT GRID 2 TO 6

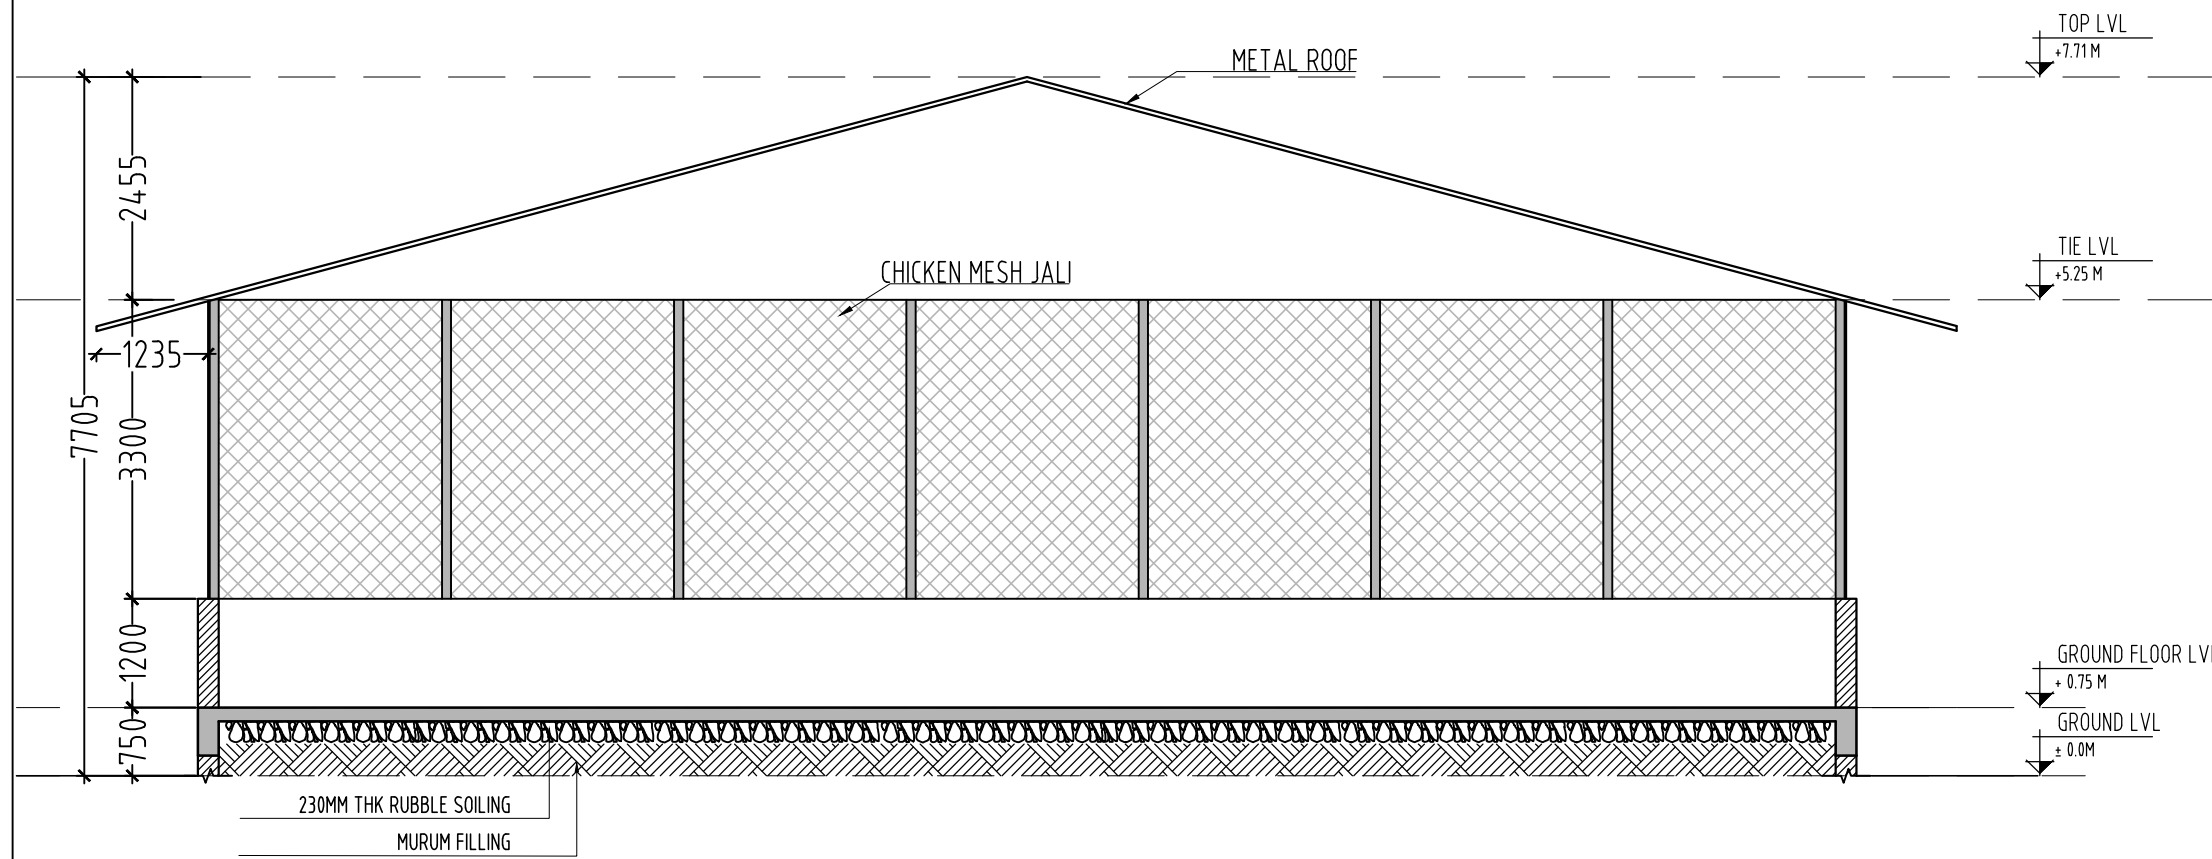

SCHEMATIC SECTION

NOTES

- 1) DO NOT SCALE THIS DRAWING.
- 2) ALL DIMENSIONS ARE IN MM UNLESS OTHERWISE SPECIFIED.
- 3) CHECK ALL DIMENSIONS ON SITE BEFORE EXECUTION OF WORK.
- 4) WRITTEN DIMENSIONS ARE TO BE FOLLOWED.
- 5) ALL ROOM DIMENSIONS ARE UNFINISHED DIMENSION.
- 6) THE SIZES GIVEN FOR DOOR / WINDOWS AND OPENINGS ARE CLEAR MASONRY OPENING SIZES.
- 7) ANY DISCREPANCY FOUND IN THIS DRAWING TO BE BROUGHT TO THE IMMEDIATE NOTICE OF ARCHITECTS BY PROJECT MANAGER/CONTRACTOR BEFORE EXECUTION.
- 8) THIS DRAWING MUST NOT BE DISCLOSED, USED OR REPRODUCED IN ANY FORM WITHOUT THE EXPRESS PERMISSION OF 'D.O.NIKAM ARCHITECT & PROJECT MANAGEMENT CONSULTANT'.
- 9) FOR ALL R.C.C. SIZES, DESIGNS & DETAILS REFER TO R.C.C CONSULTANTS DRAWING.
- 10) THIS DRAWING SHALL BE REFERRED WITH THE RELEVANT STRUCTURAL AND OTHER CONSULTANTS DRAWING.
- 11) ARCHITECT SHALL NOT BE RESPONSIBLE IN ANY MANNER FOR THE CENTERING, SHUTTERING AND SCAFFOLDING ERECTED ON THE SITE FOR R.C.C PURPOSE.
- 12) ALL SERVICES DETAIL, SLEEVES, INVERT LEVEL & CUT OUT IN SLAB REFER SERVICE CONSULTANTS DRAWING.

LEGENDS

T.O.C	TOP OF CONCRETE
T.O.F	TOP OF FINISH
C/C	CENTRE TO CENTRE
O/O	OUT TO OUT
	R.C.C
	150MM THK BRICK WALL
	230MM THK BRICK WALL

SCHEDULE OF OPENINGS

DOOR		WINDOW	
D/18	1800 x 2400	W/18	1800 x 1500
D/09	900 x 2400	W/12	1200 x 1500
D/105	1050 x 2400	W/15	1525 x 1500
D/75	750 x 2400		
VENTILATOR		OPENING	
V/06	600 x 750	○	
V1		○1	
V2		○2	
V3		○3	

REVISIONS

NO.	DATE	DESCRIPTION

PROJECT NAME AND ADDRESS

PROPOSED OFFICE BUILDING AT RSS SINNAR -
REG AT NATIONAL HORTICULTURAL RESEARCH
AND DEVELOPMENT FOUNDATION

CLIENTS NAME

NATIONAL HORTICULTURAL RESEARCH AND
DEVELOPMENT FOUNDATION

D.O.NIKAM
ARCHITECT AND PROJECT MANAGEMENT
CONSULTANT

201,SHELAKE BUILDING, CTS.587B & 588 PULACHIWADI,
NEAR KOHINOOR TECHNICAL INSTITUTE,
DECCAN GYM KHANA, PUNE - 411004.

E.MAIL : info@architectdonikam.co.in TEL : 020-24220117

CA/92/15160

SHED BUILDING

SECTION			WD-500
DRAWN BY	CHECKED BY	DATE	NORTH
SAURABH	NINAD	08.08.22	
REVISION	SCALE	PROJECT NO.	
00	1:100 @ A3	YM.TYP.NO	